



THE PLANS

10,499 SQ FT

3RD 1,467 SQ FT

2ND 1,463 SQ FT

1ST 3,035 SQ FT

GRD 3,076 SQ FT



2ND 1,458 SQ FT

GROUND FLOOR
3,076 SQ FT

- KEY
- OFFICE
 - CORE
 - WCS & SHOWERS





Image of Ground floor 7-8 Charlotte Mews

1ST FLOOR
3,035 SQ FT

KEY

- OFFICE
- CORE
- WCS & SHOWERS





Image of 1st floor 7-8 Charlotte Mews

2ND FLOOR

1,463 SQ FT

9-10
CHARLOTTE MEWS

KEY

- OFFICE
- CORE
- WCS & SHOWERS



9 – 10 CHARLOTTE MEWS

7 – 8 CHARLOTTE MEWS

1,463 SQ FT

1,458 SQ FT

PLAN NOT TO SCALE

NO ACCESS BETWEEN 9-10 AND 7-8 ON SECOND FLOOR



Image of 2nd floor 9-10 Charlotte Mews

2ND FLOOR

1,458 SQ FT

7-8
CHARLOTTE MEWS

KEY


- OFFICE
- CORE
- WCS & SHOWERS

7-8 CHARLOTTE MEWS
1,458 SQ FT
SHOW SUITE FIT OUT

- 16 OPEN PLAN WORKSTATIONS
- 10 PERSON BOARDROOM
- KITCHENETTE
- HIGH TOP BENCH DINNING TABLE
- LOUNGE AREA
- STORAGE
- DEMISED WC AND SHOWER
- NETWORK CABLING



PLAN NOT TO SCALE

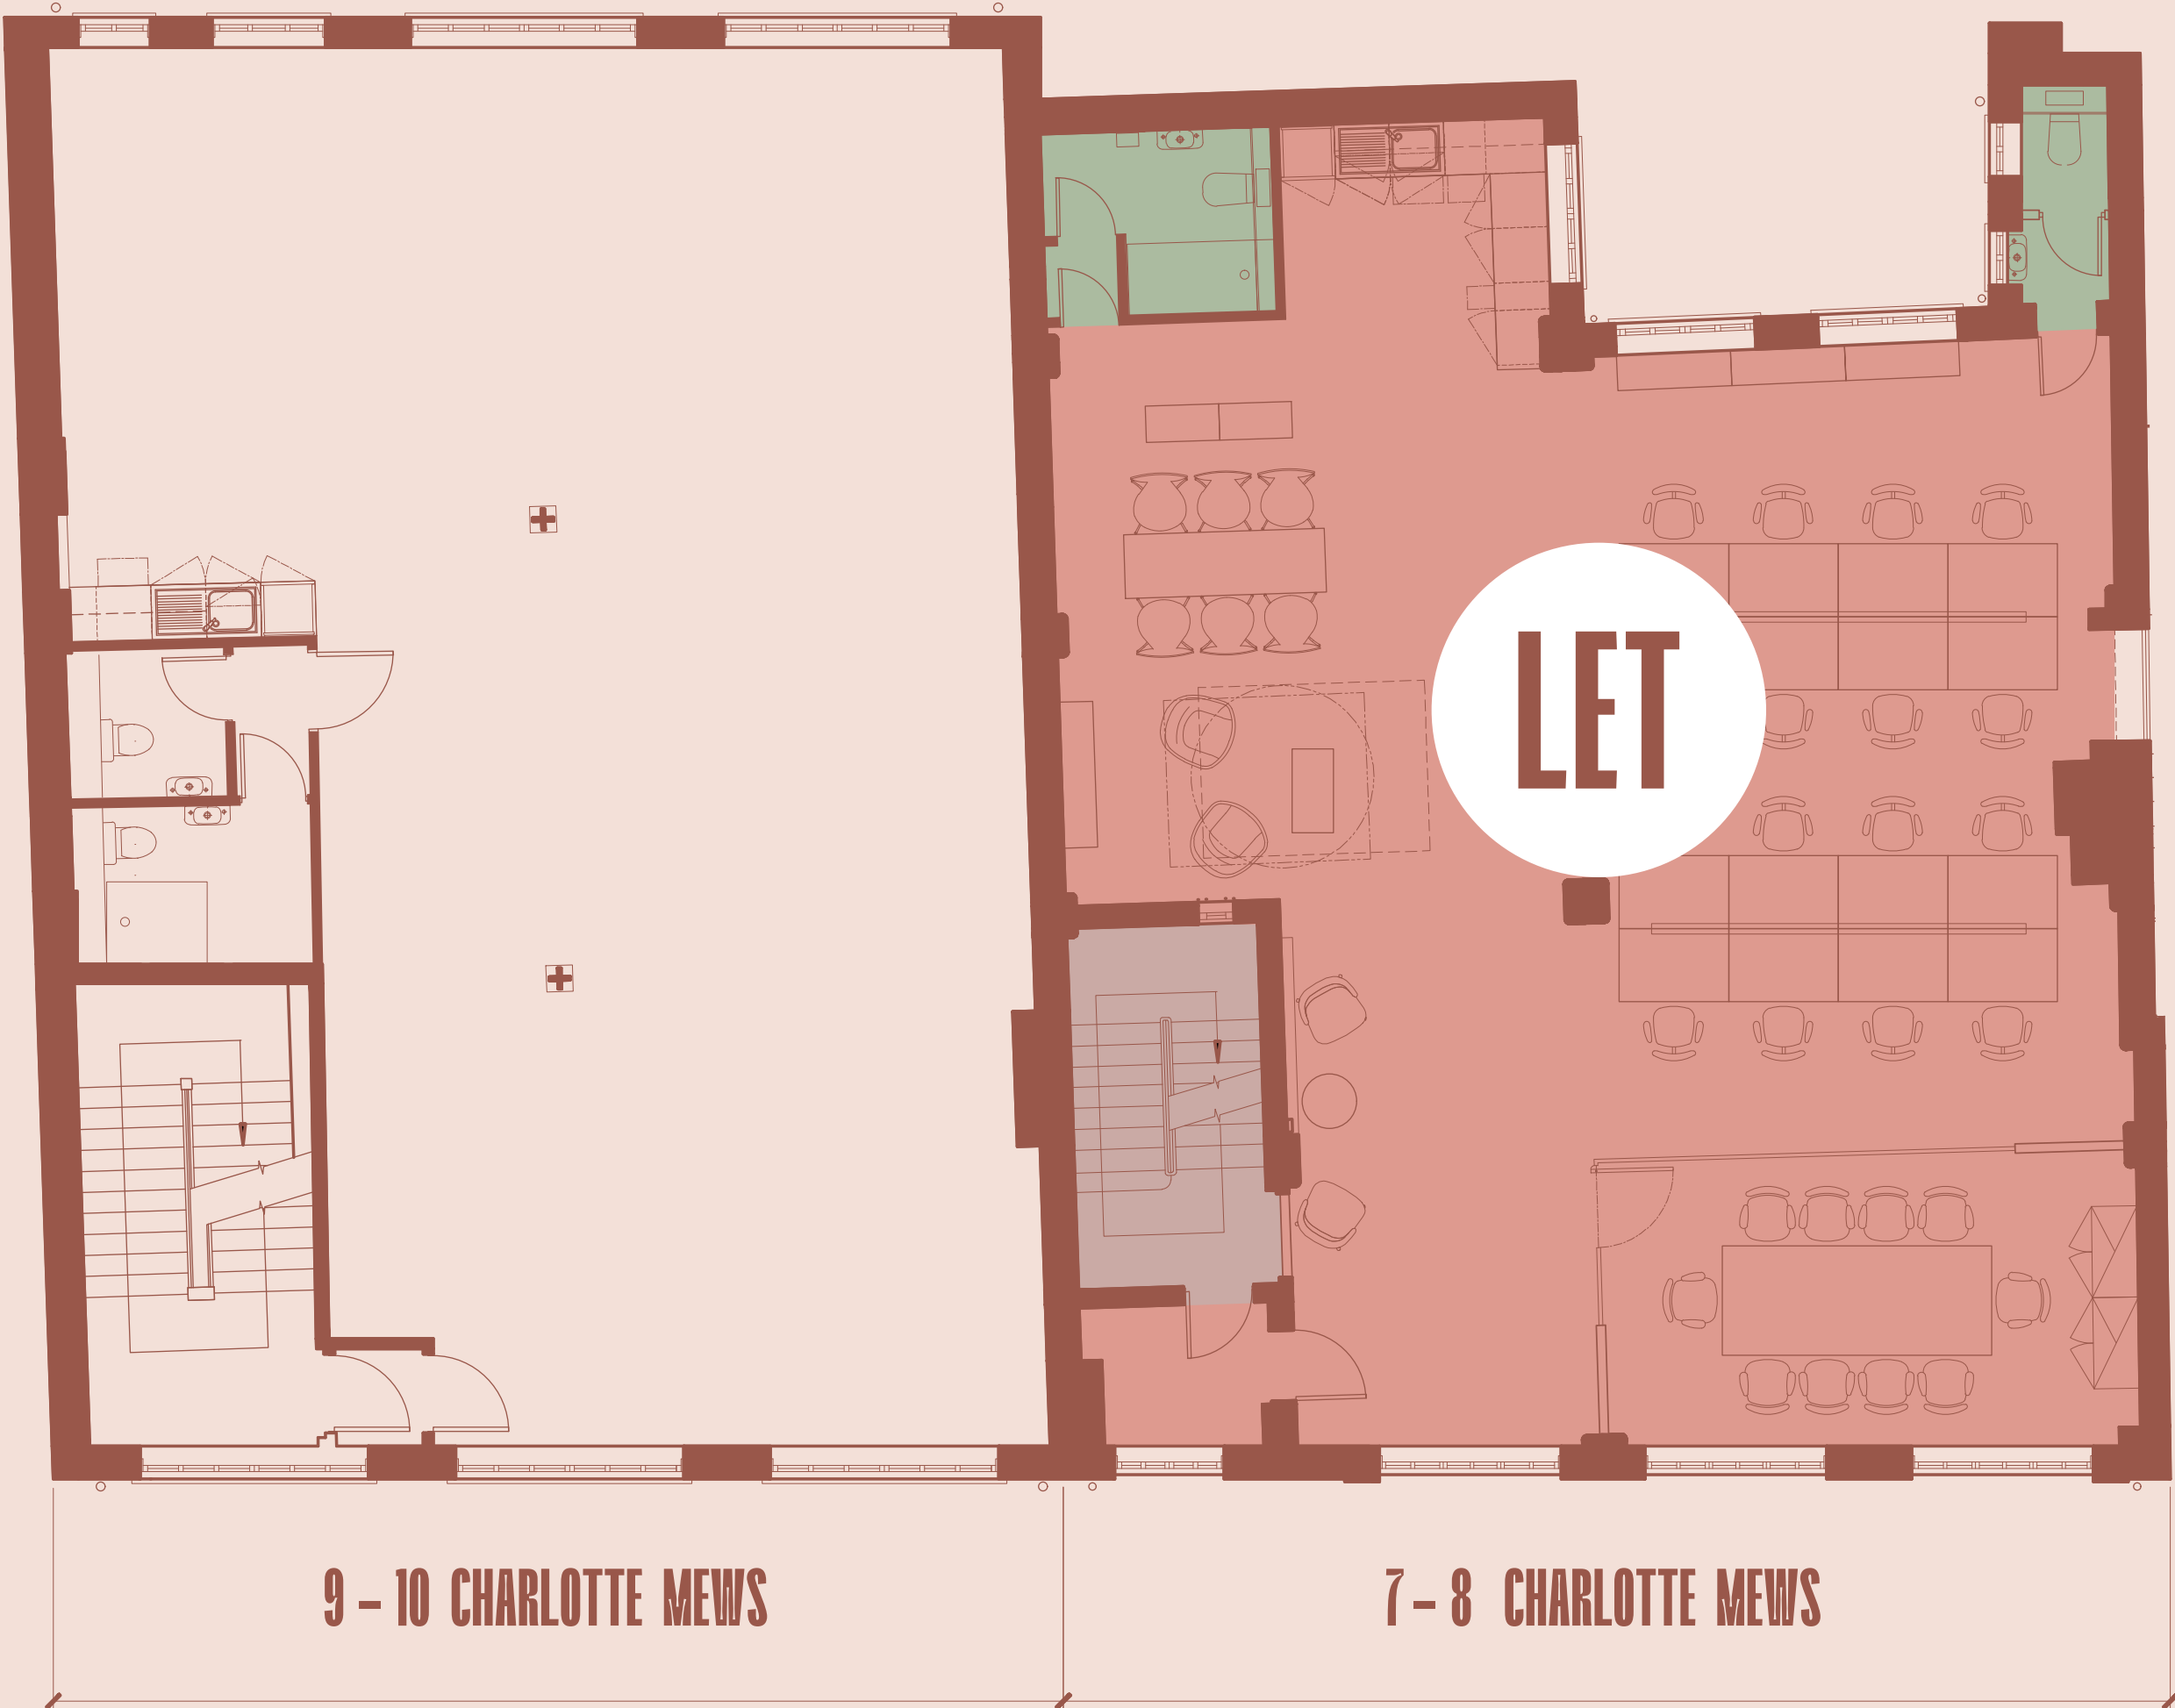

9 – 10 CHARLOTTE MEWS

7 – 8 CHARLOTTE MEWS

1,463 SQ FT

1,458 SQ FT

NO ACCESS BETWEEN 9-10 AND 7-8 ON SECOND FLOOR



Image of 2nd floor 7-8 Charlotte Mews



Images of 2nd floor 7-8 Charlotte Mews



3RD FLOOR
1,467 SQ FT

KEY

- OFFICE
- CORE
- WC
- COMMUNAL TERRACE (790 SQ FT)

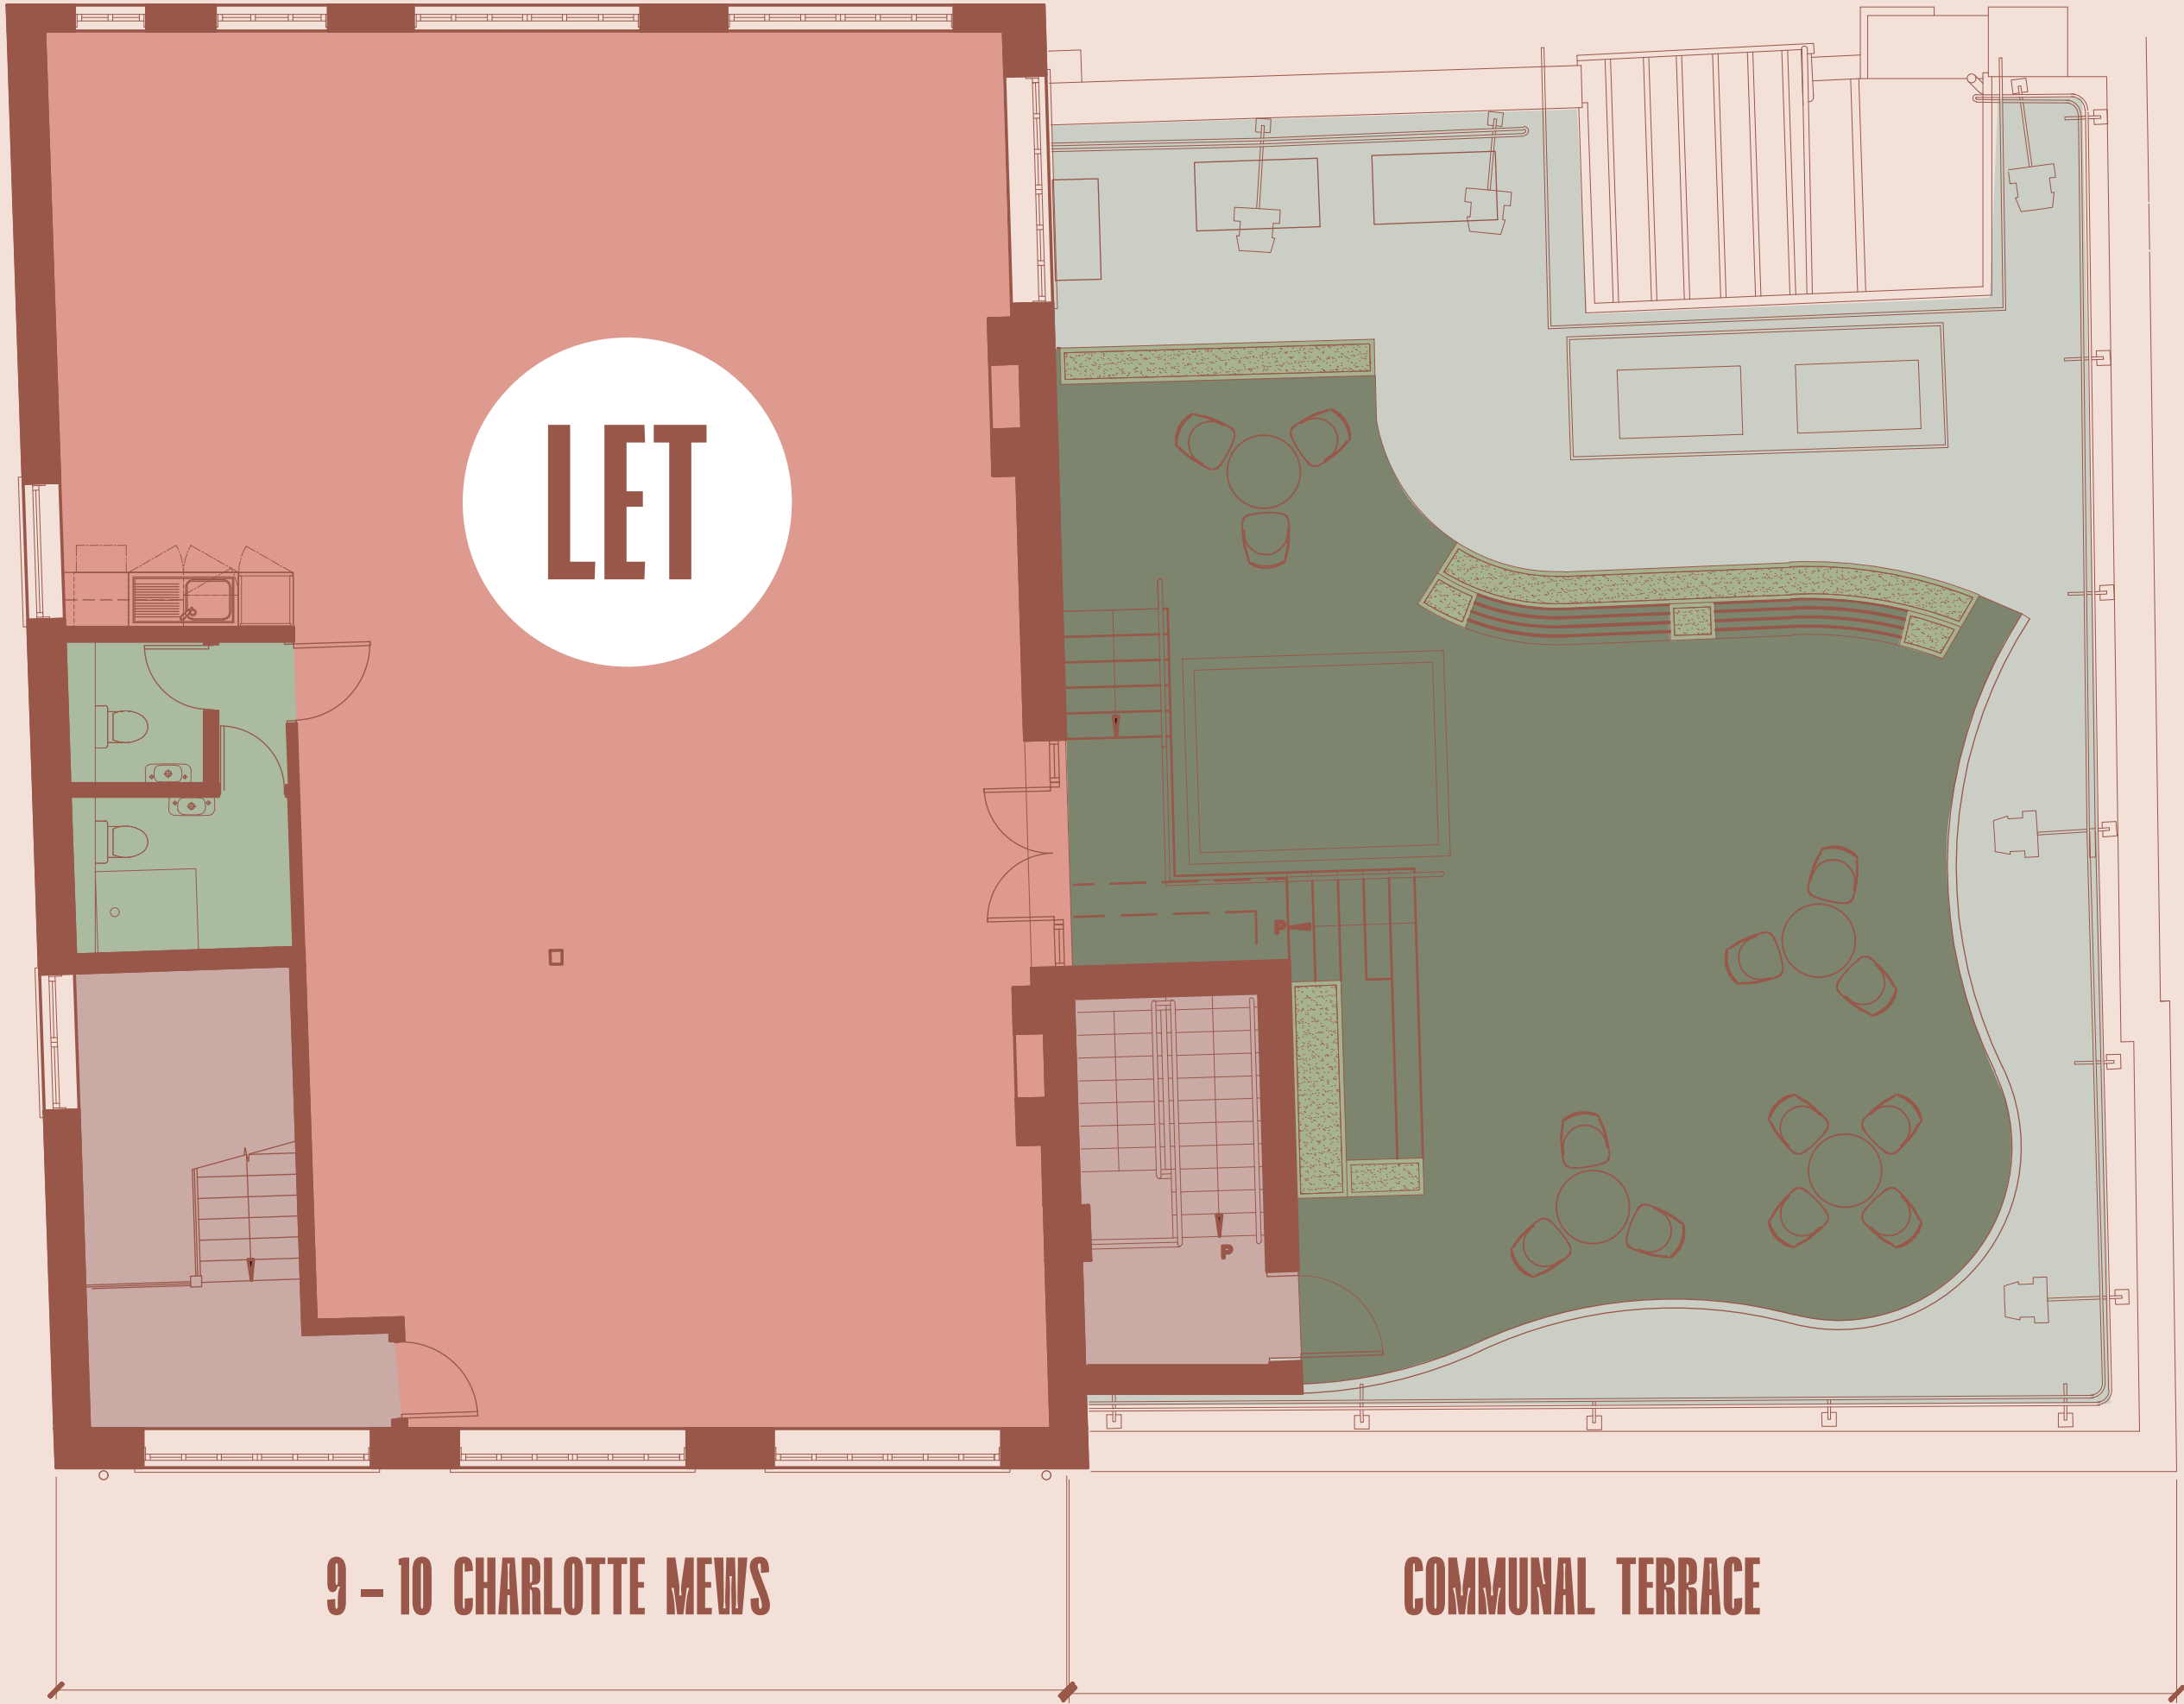




Image of 3rd floor 7-8 Charlotte Mews